



Ground floor - Plan 1/1000

ARKEN - MUSEUM OF MODERN ART - SØREN ROBERT LUND

Sections

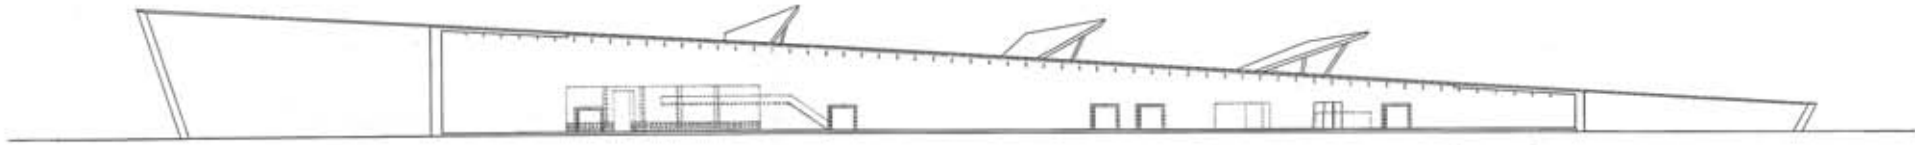


Cross section in main axis 1/1000

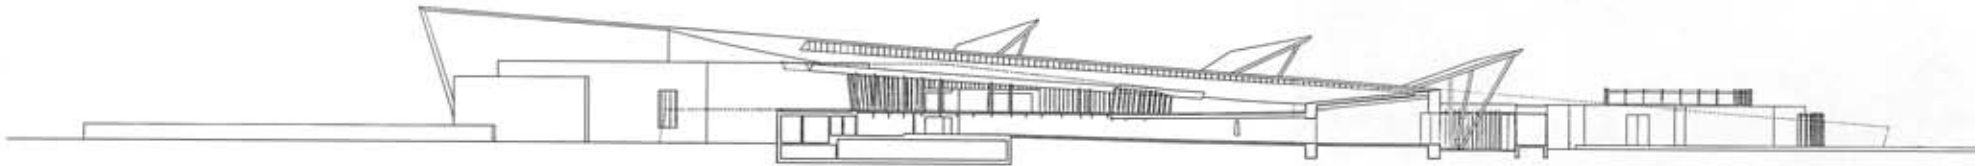

Section Bi axis 1/1000

Elevations



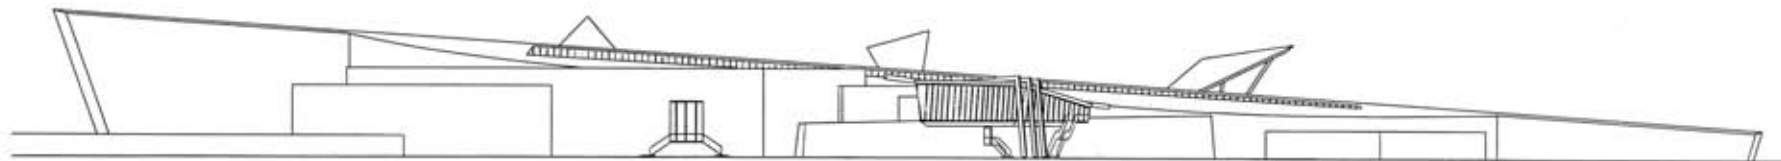


South elevation 1/1000




North elevation 1/1000

Details

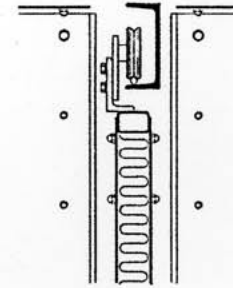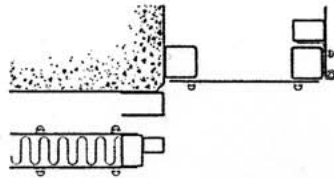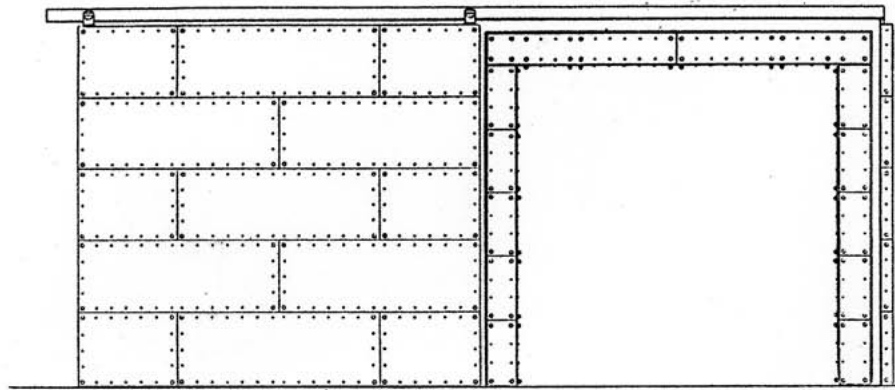


Detail
Steel Gate - Art Axis

Details

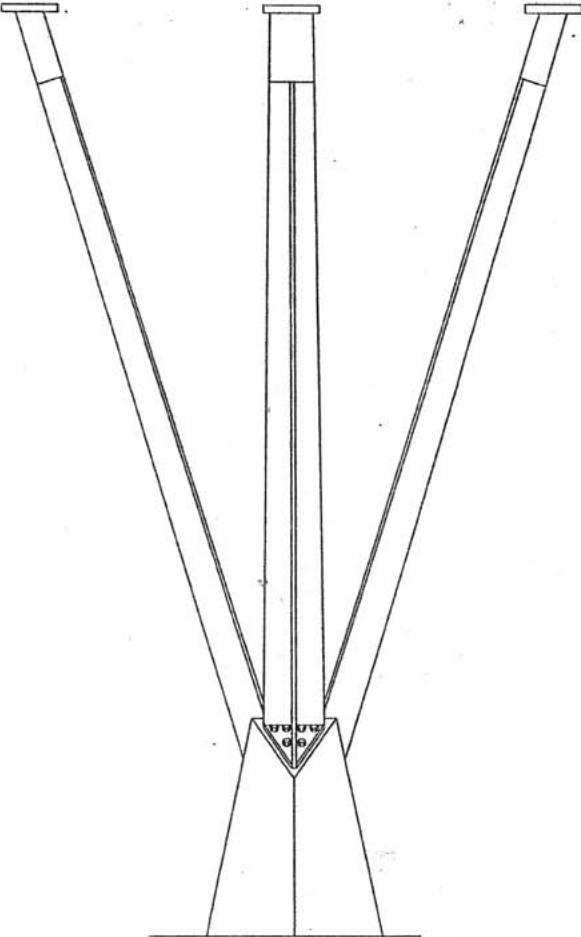


Detail
Steel column - Balcony

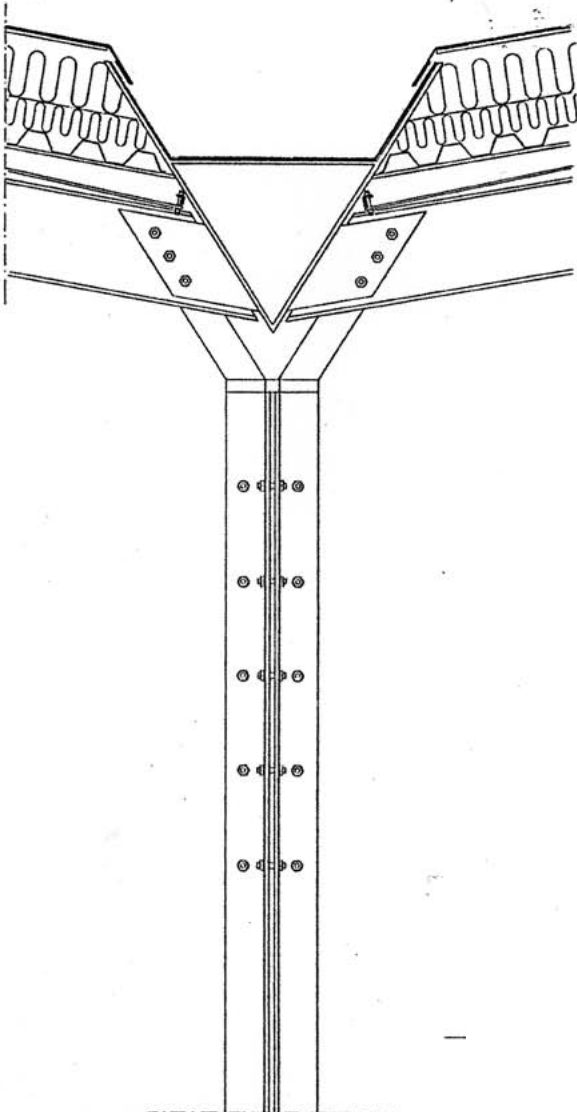


Detail
Steel column - Restaurant

Sketches

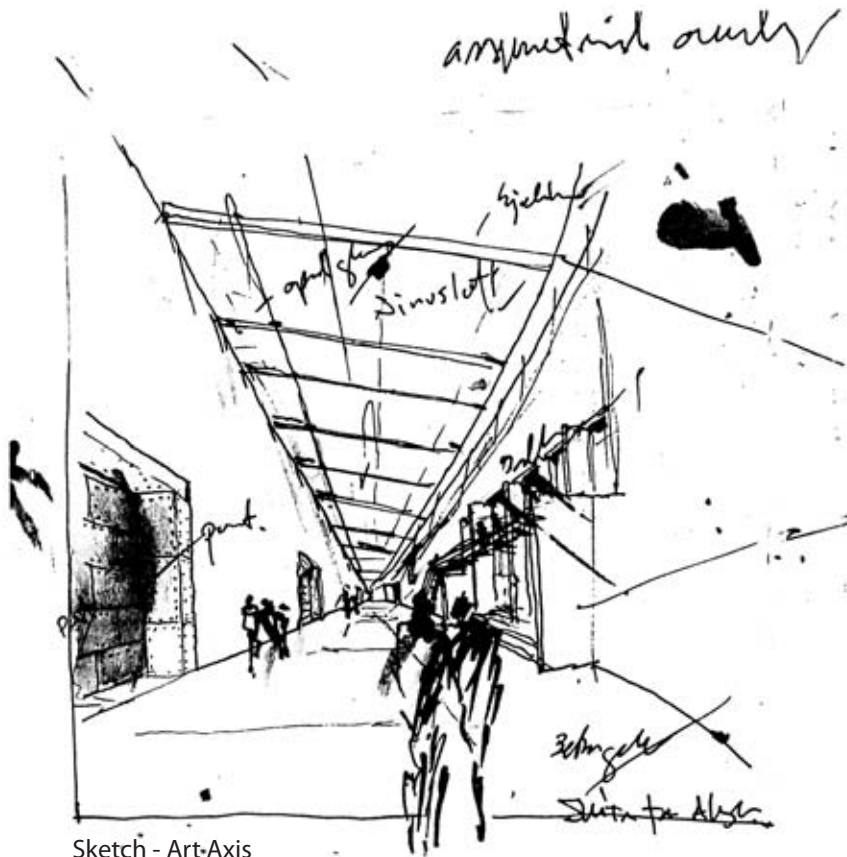


Sketch - Art-Axis

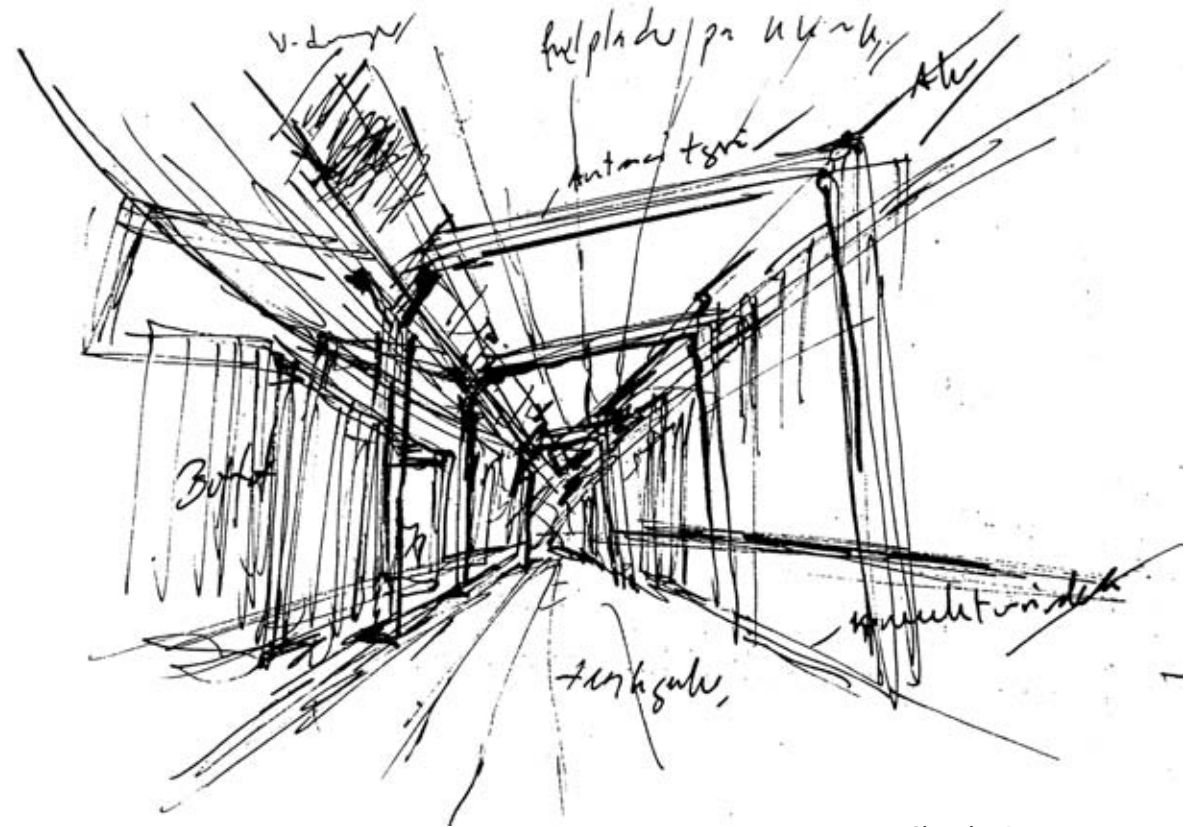


Sketch - Restaurant

Sketches

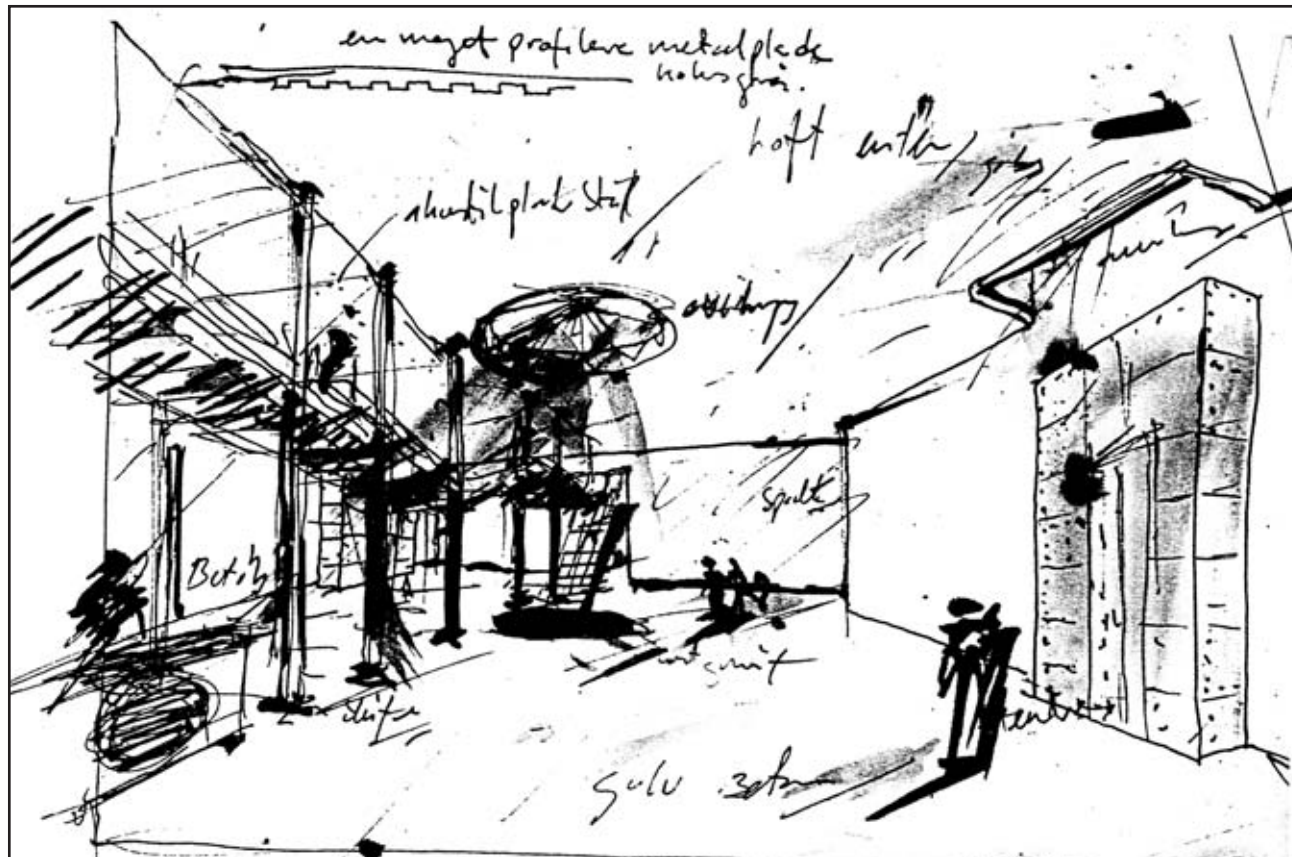

Sketch - Foyer

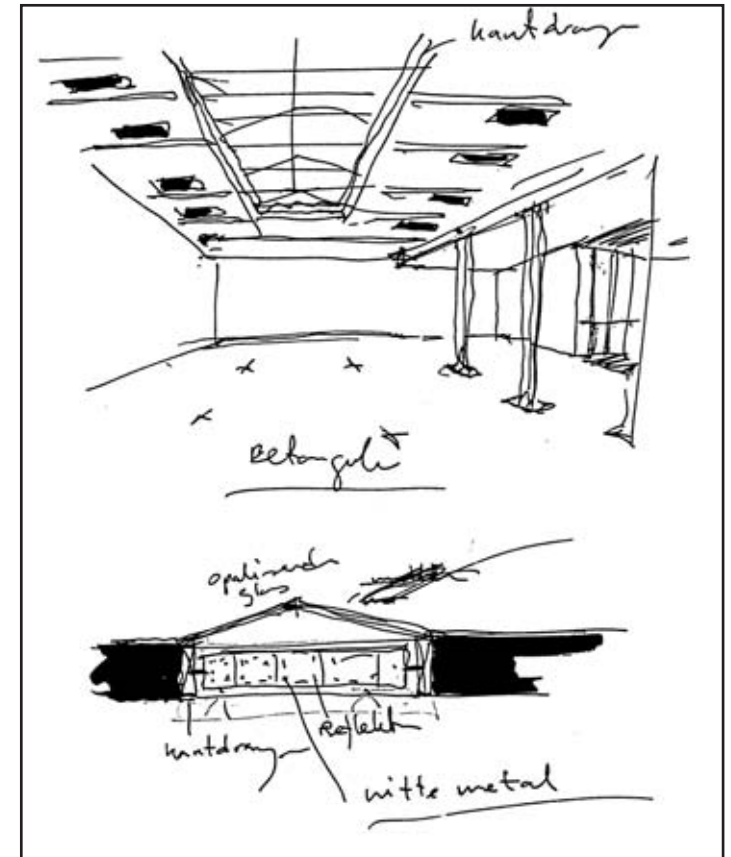

Sketch - Gallery



Nightviews





Outside





Inside



Art Axis



Restaurant





Courtyards