


BRANDSEKTIONSFORRENSNING




Plan 1/400


PRINTING FACTORY - SØREN ROBERT LUND ARKITEKTER


Extension

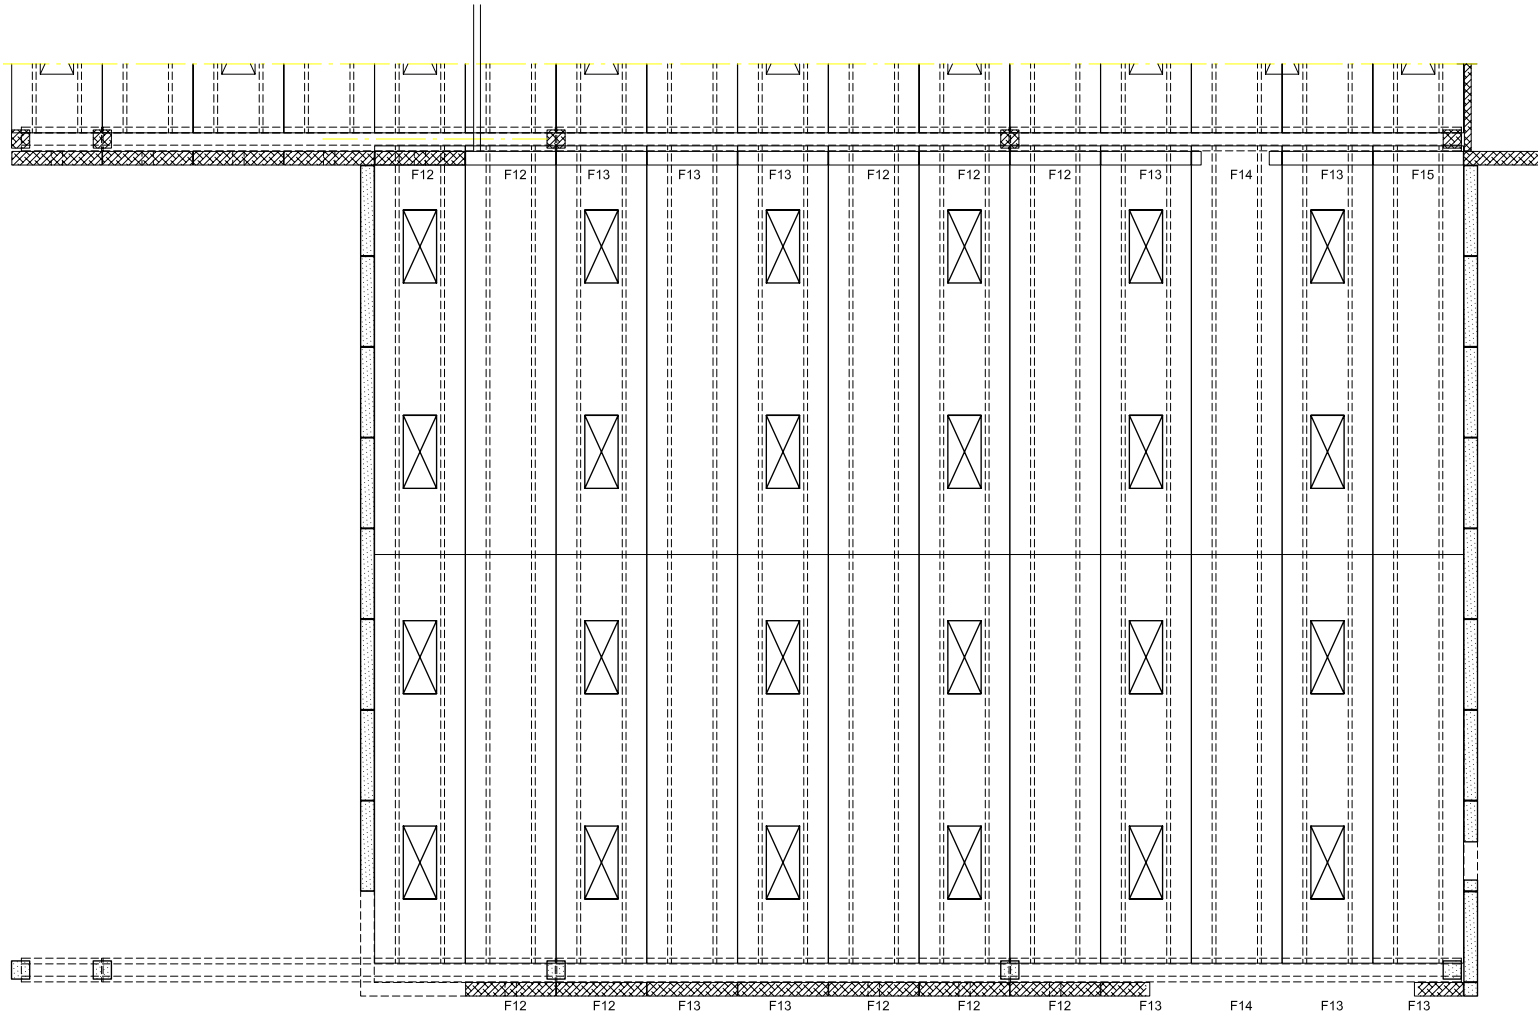


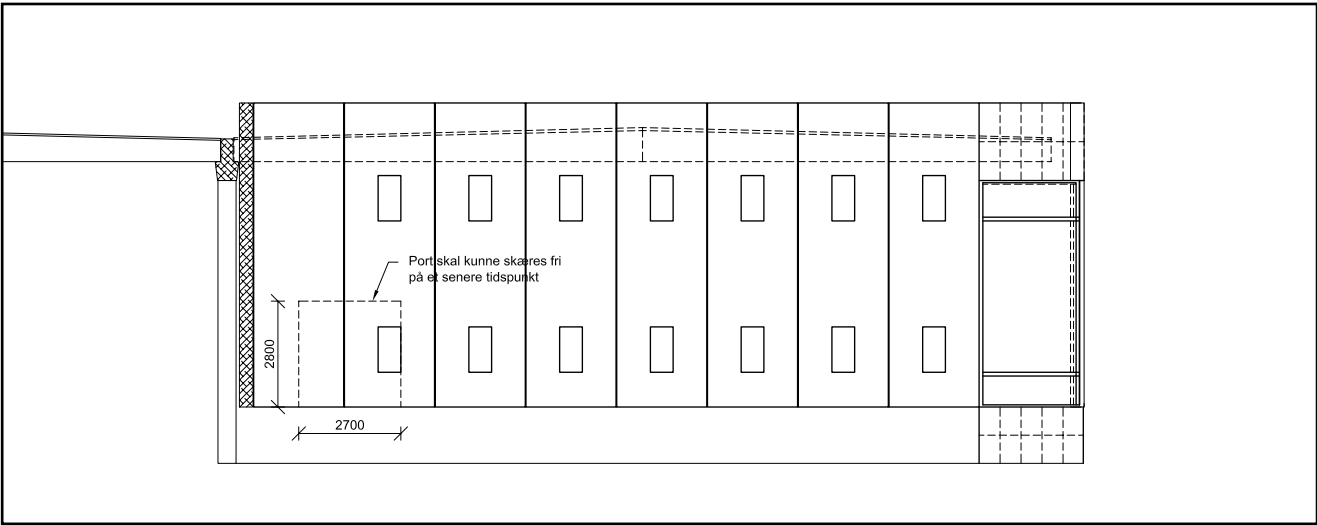


north elevation 1/200

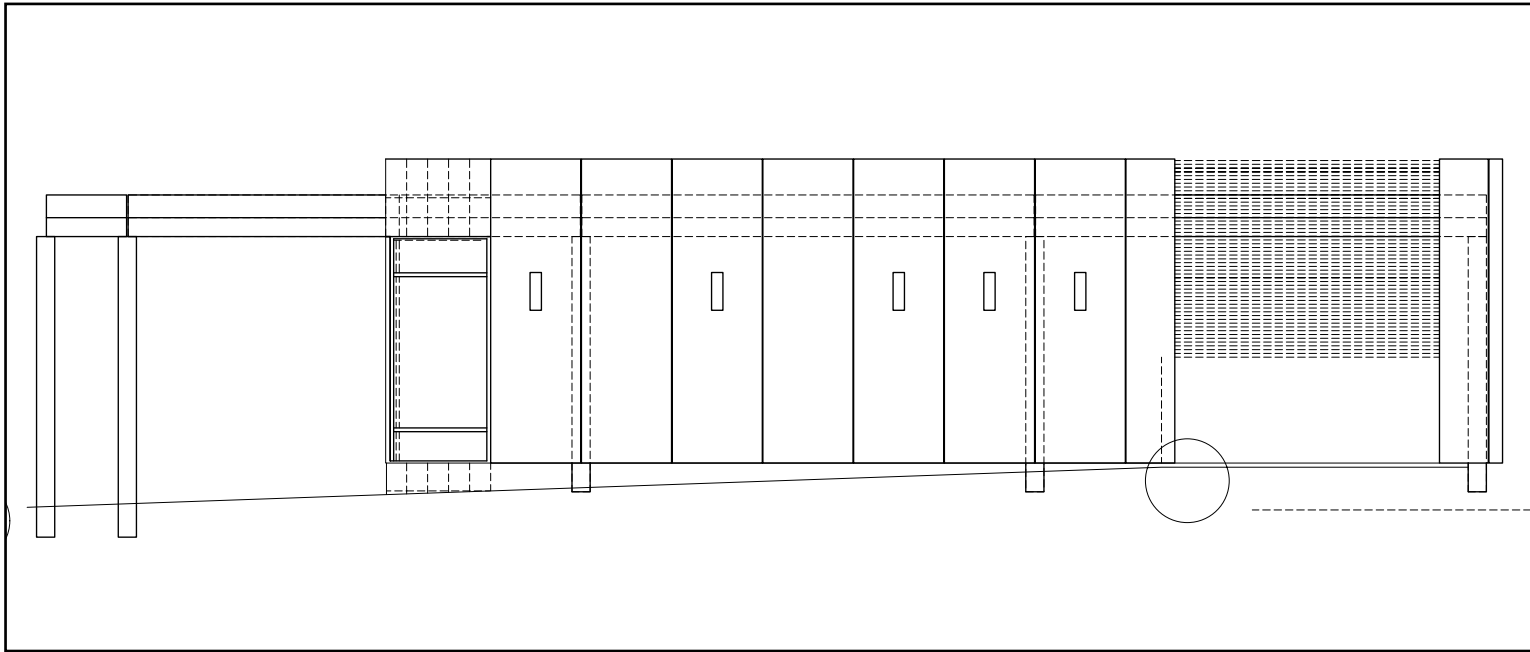

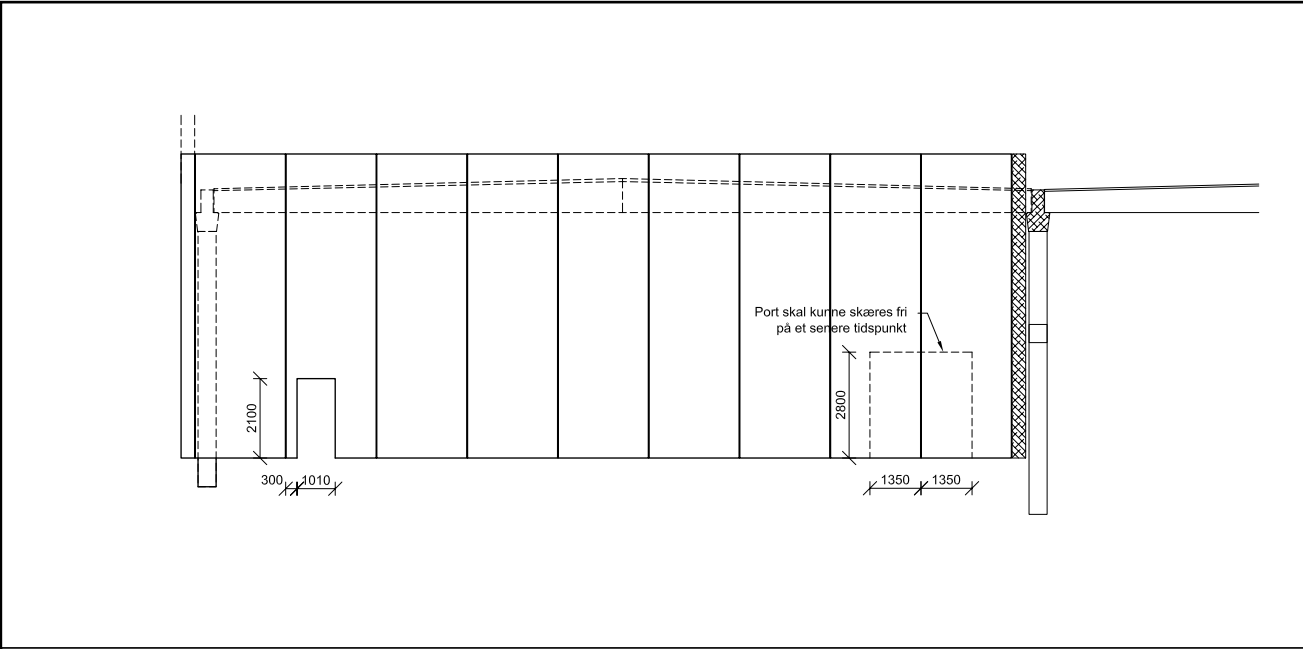


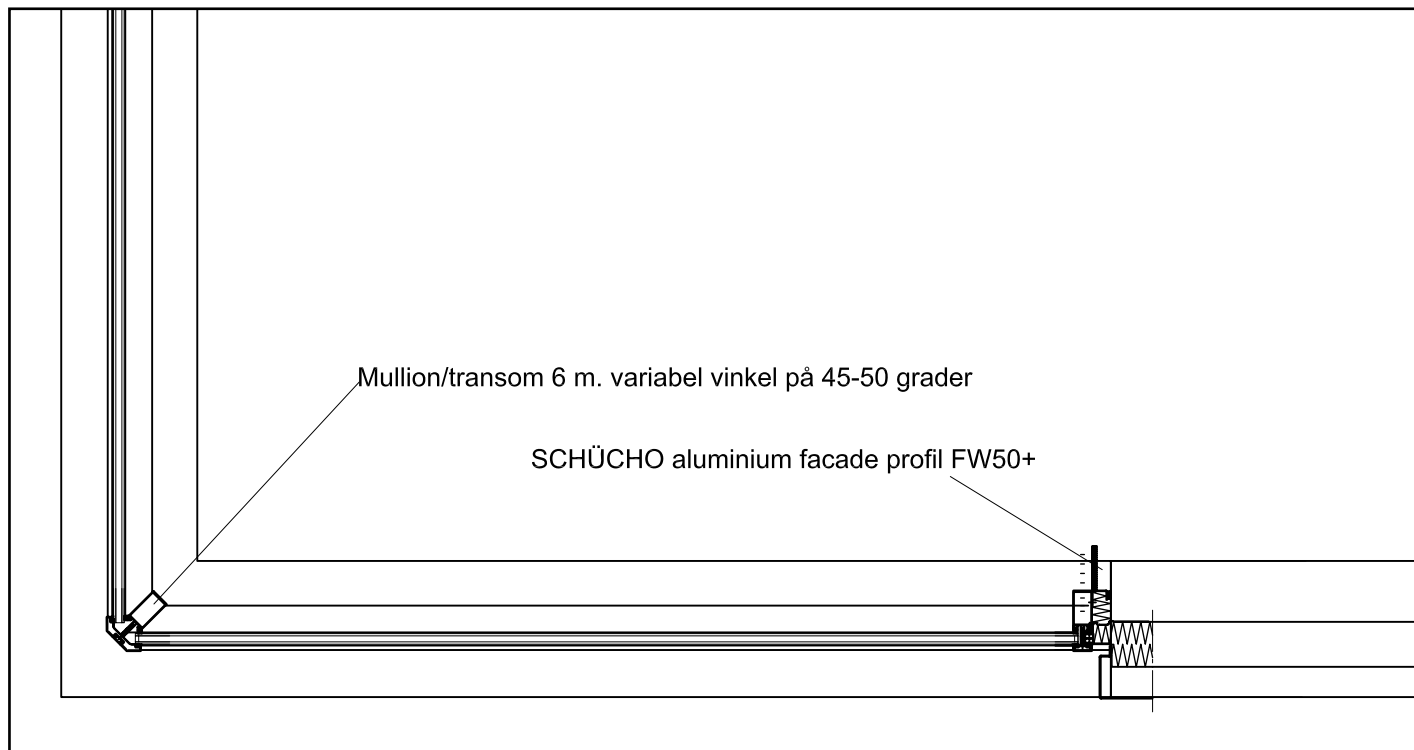

detail window profile 1/20

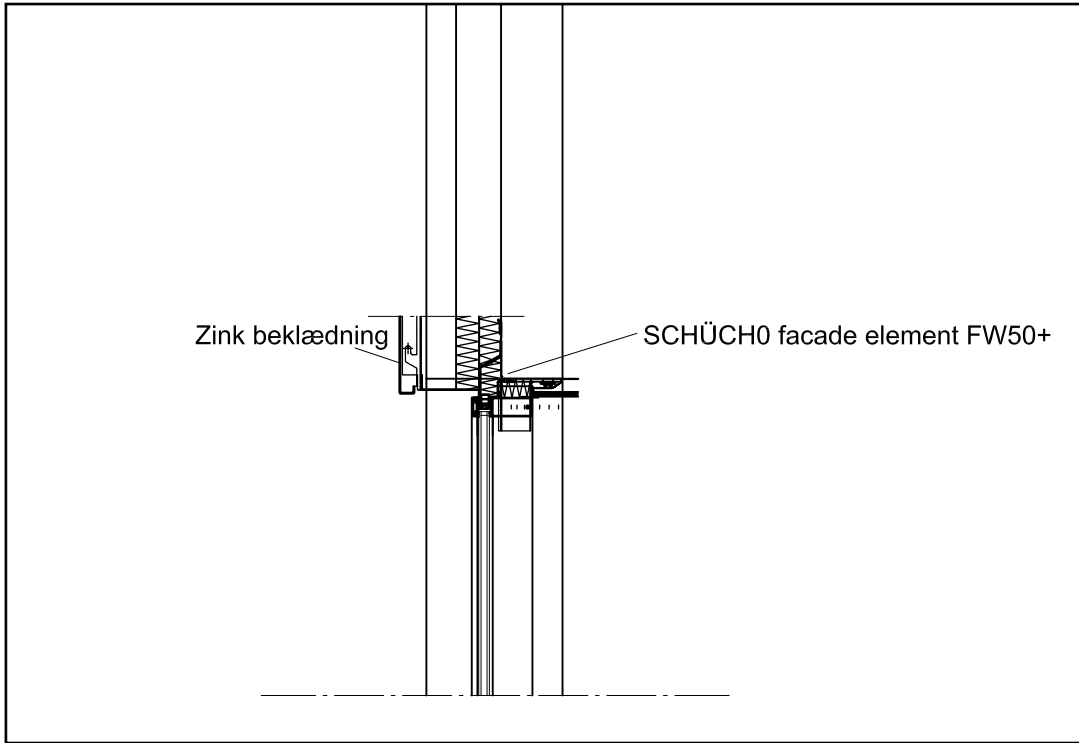

detail window profile 1/20

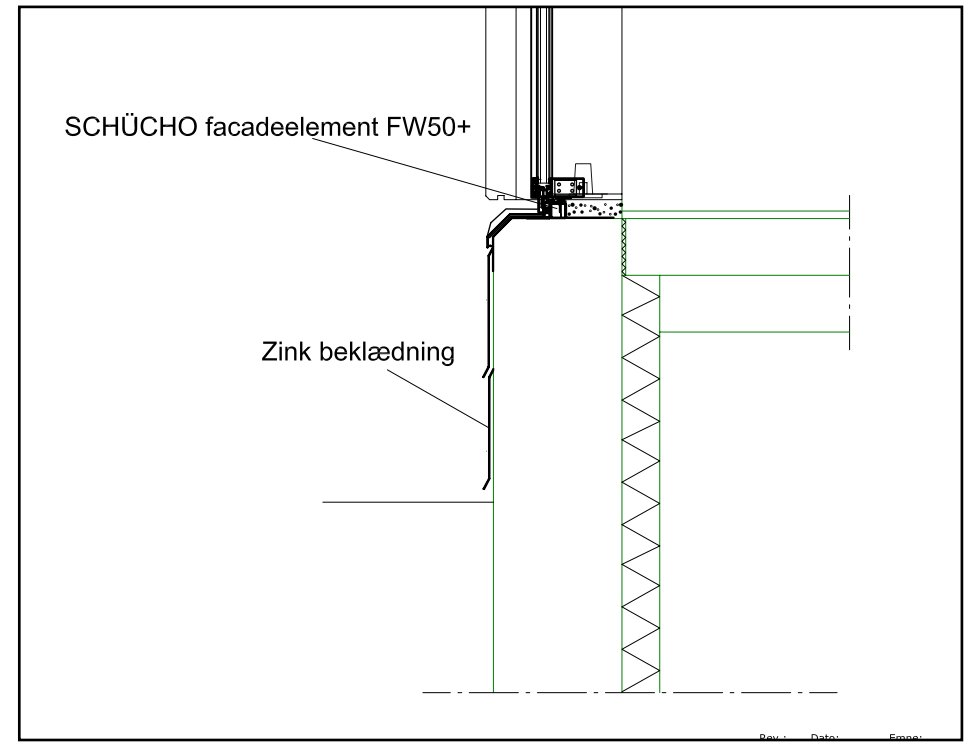

detail of base 1/20

Construction site outside



Construction site Inside

