





Plan 1/2000

PRINTING FACTORY - SØREN ROBERT LUND ARKITEKTER

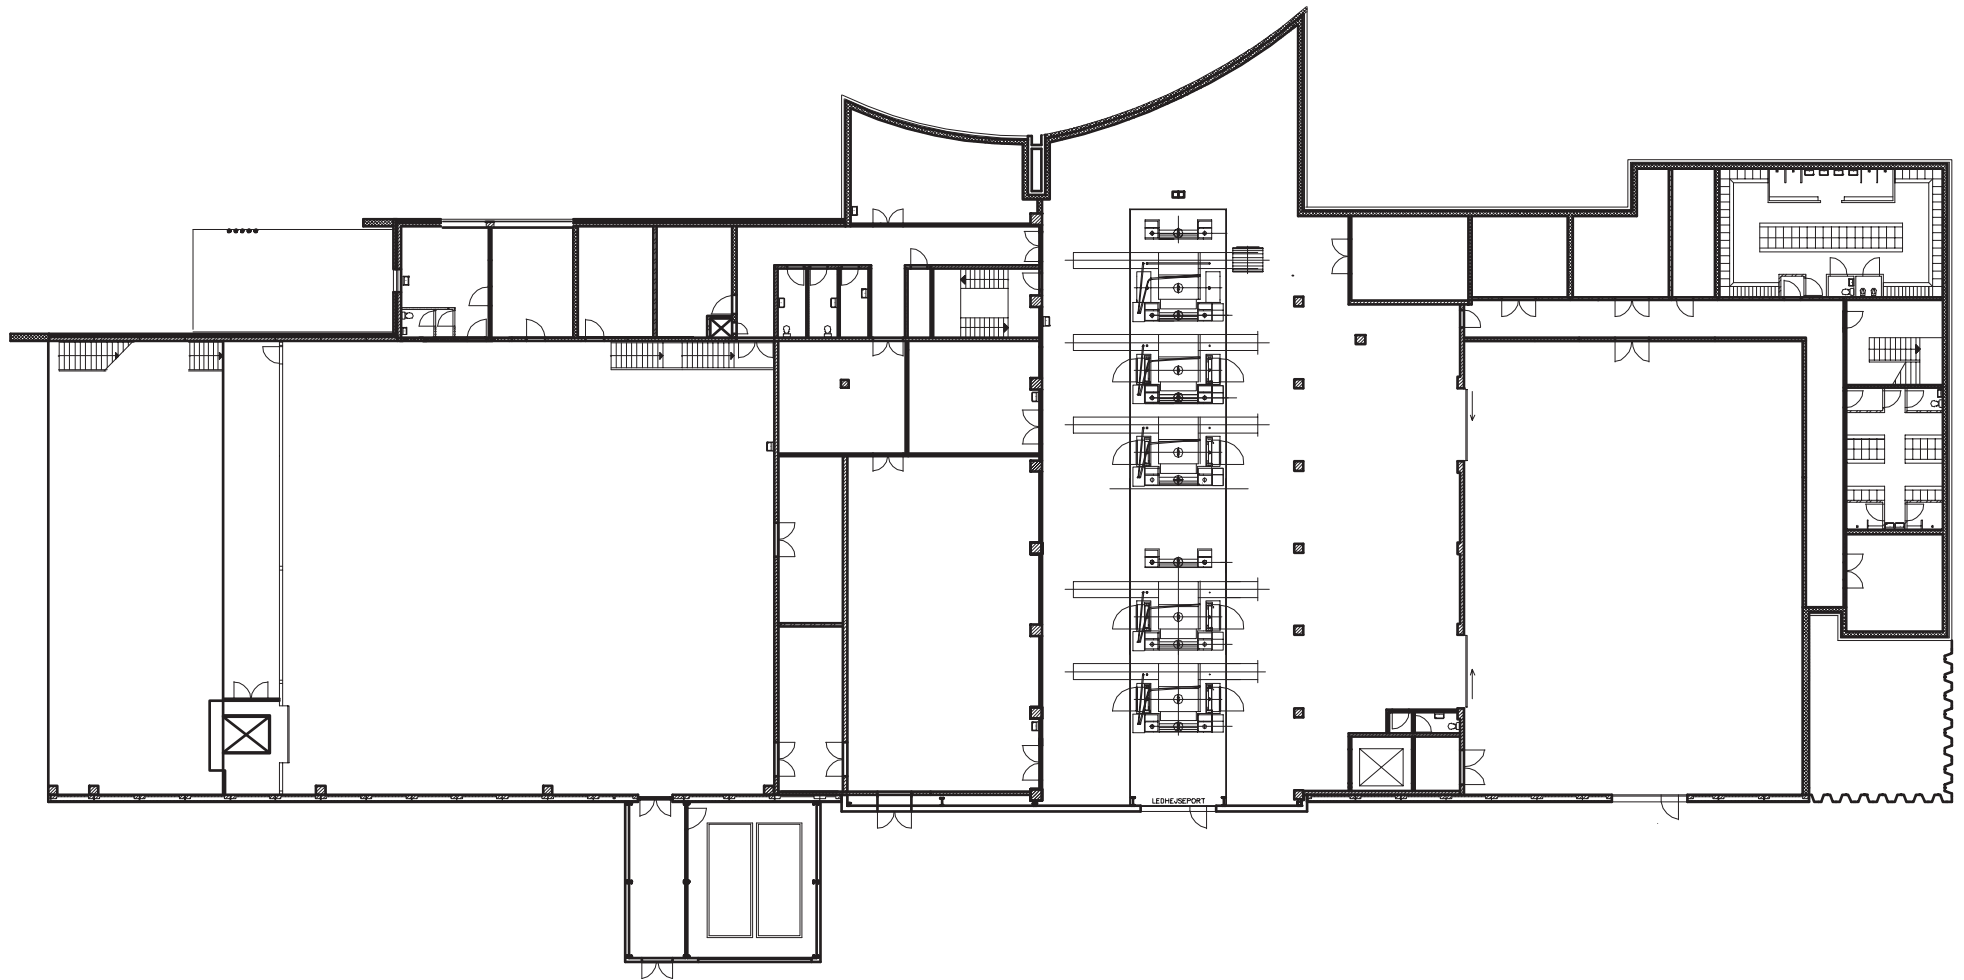


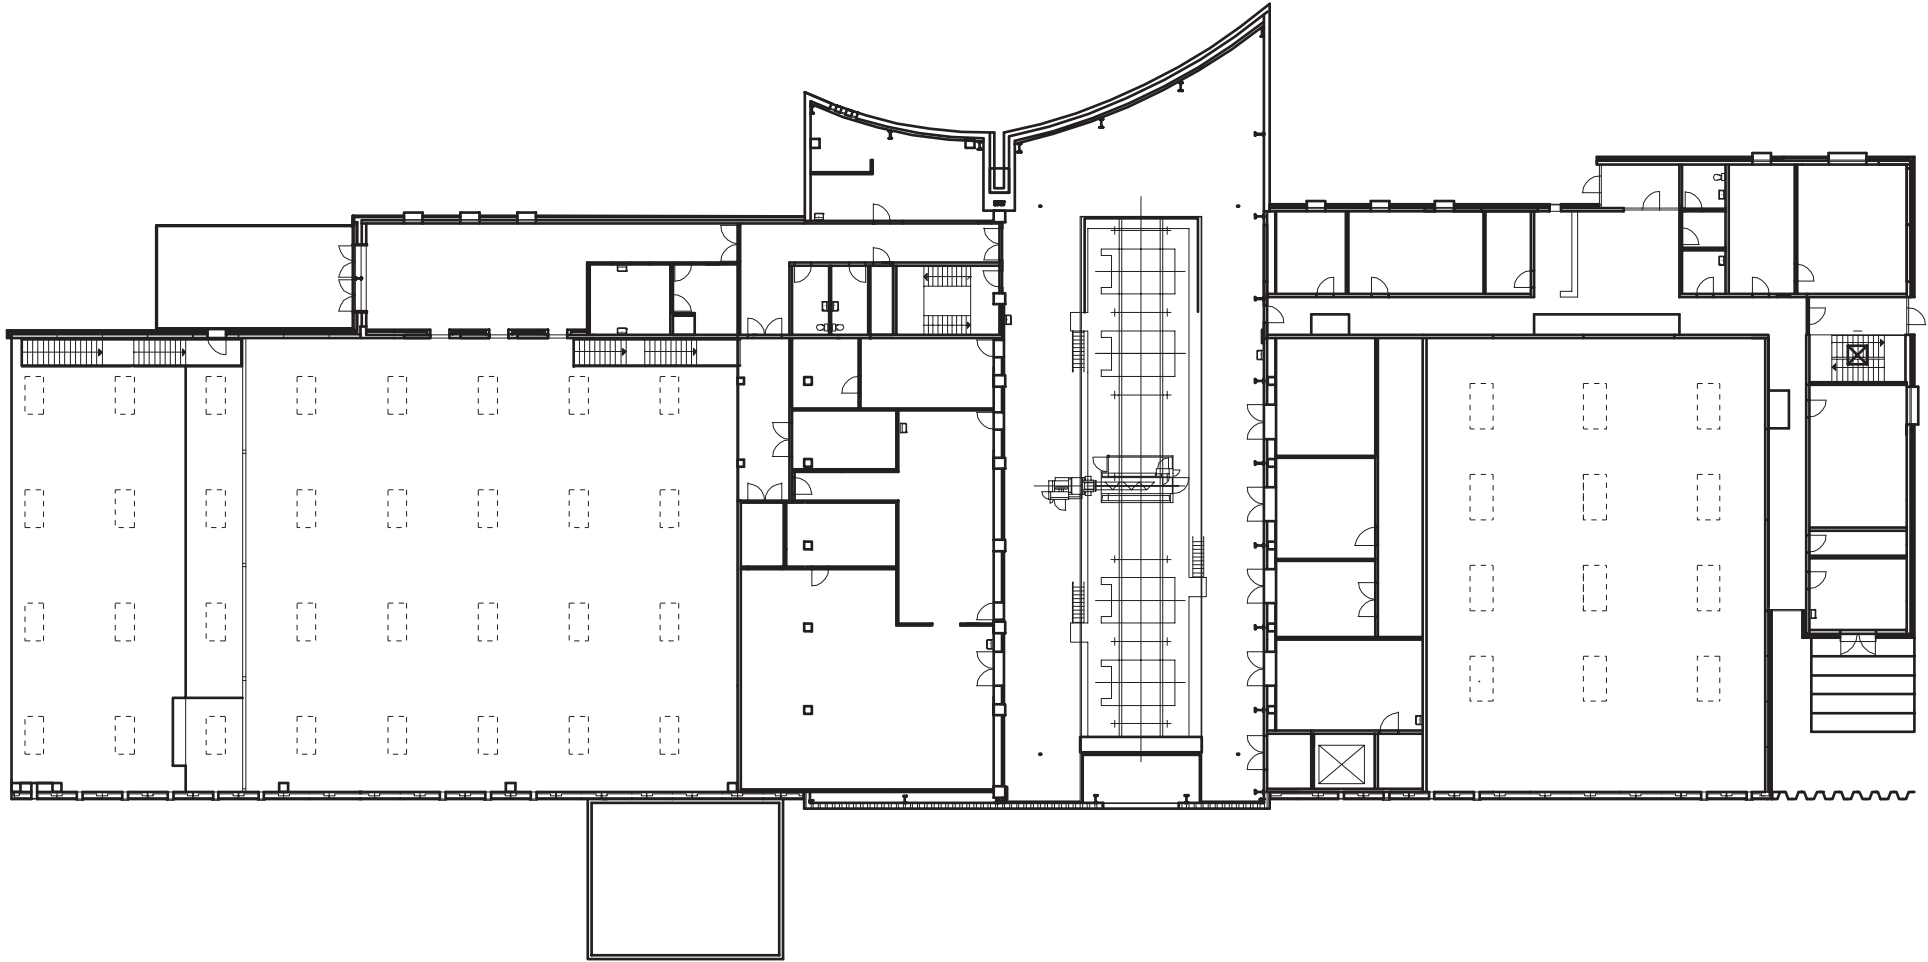


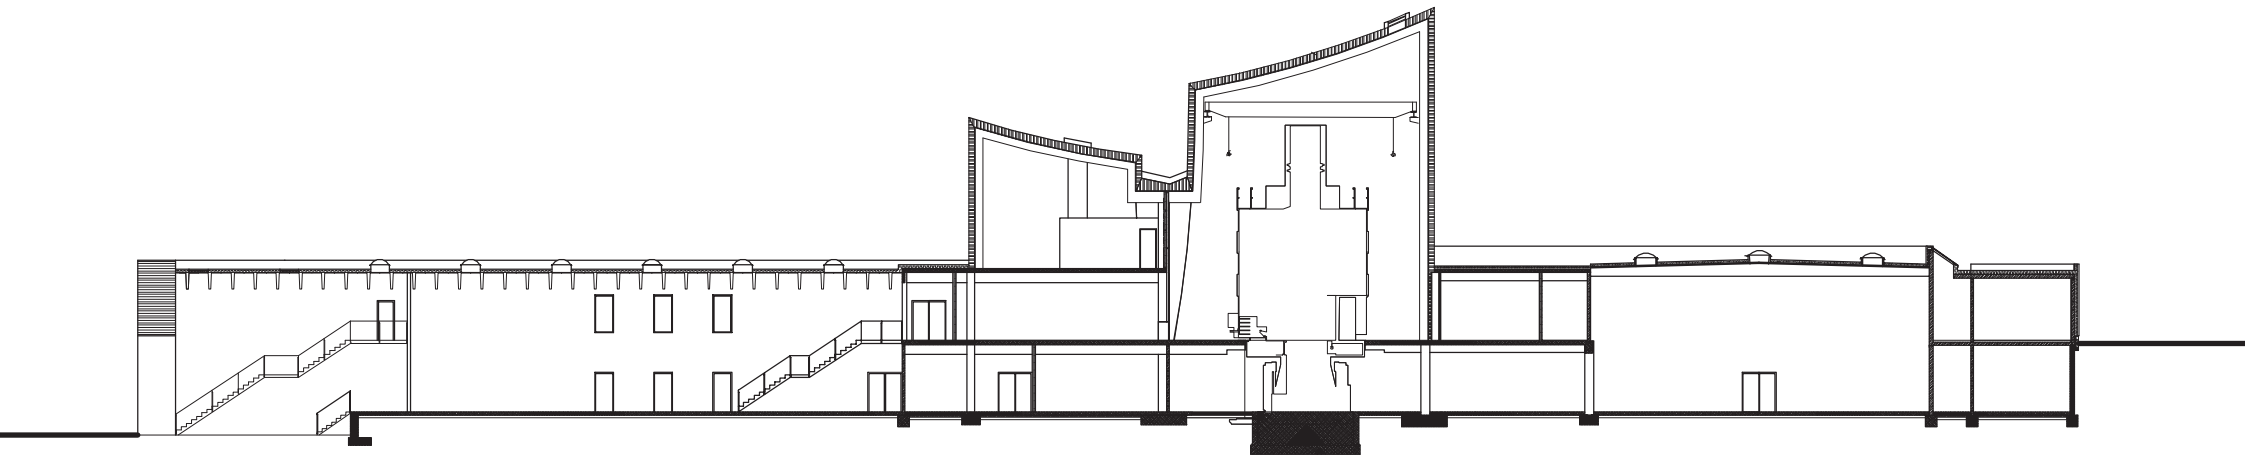

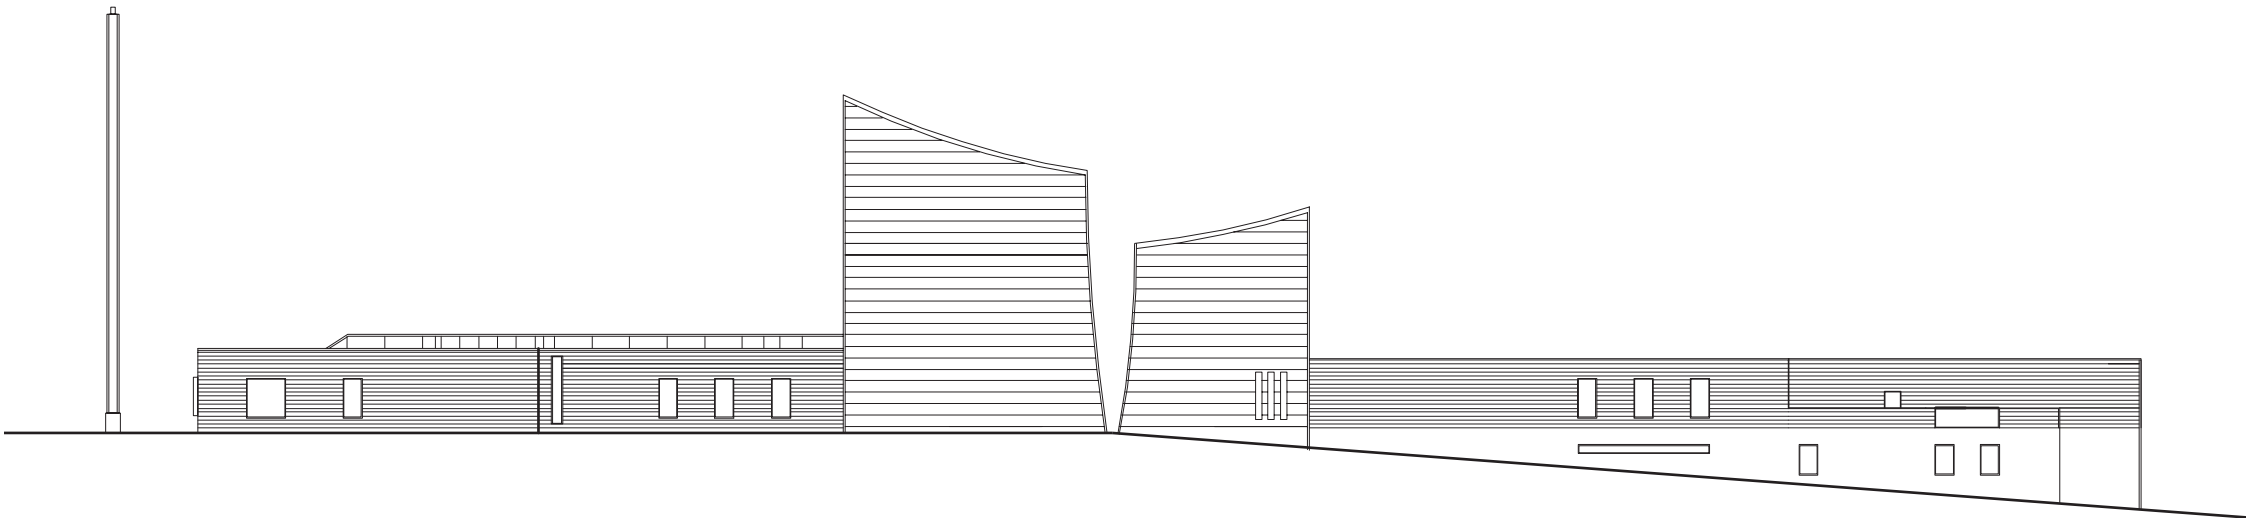



East elevation 1/400

# Sketches

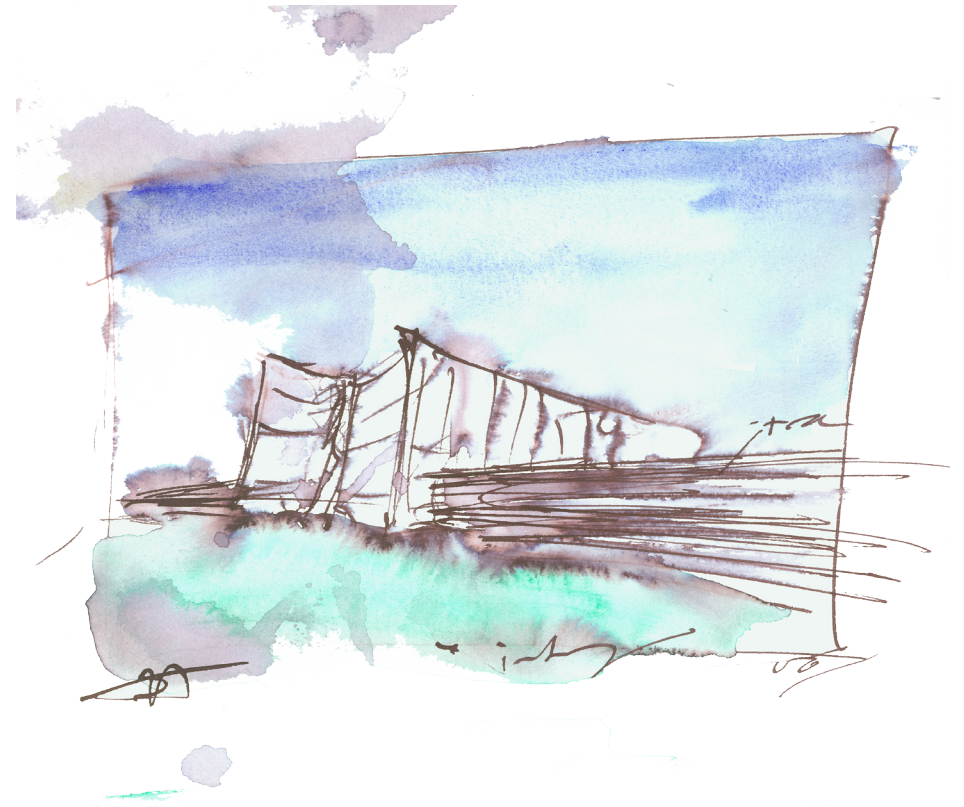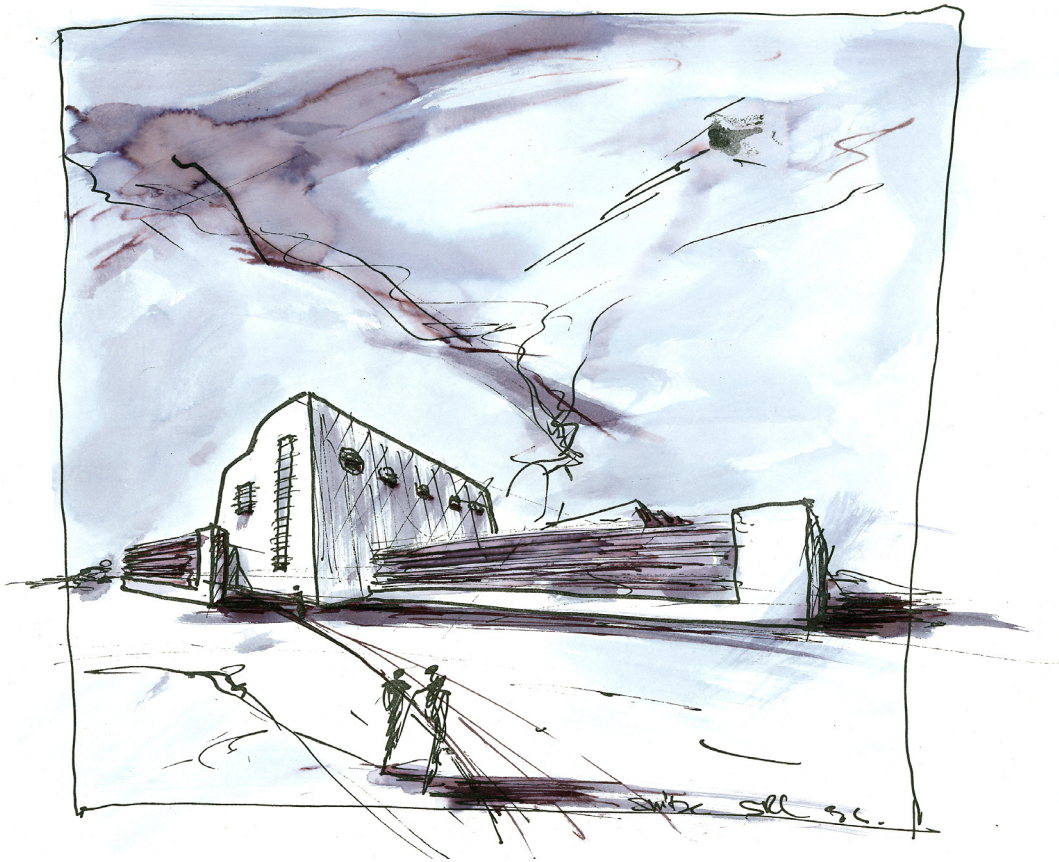

Sketches

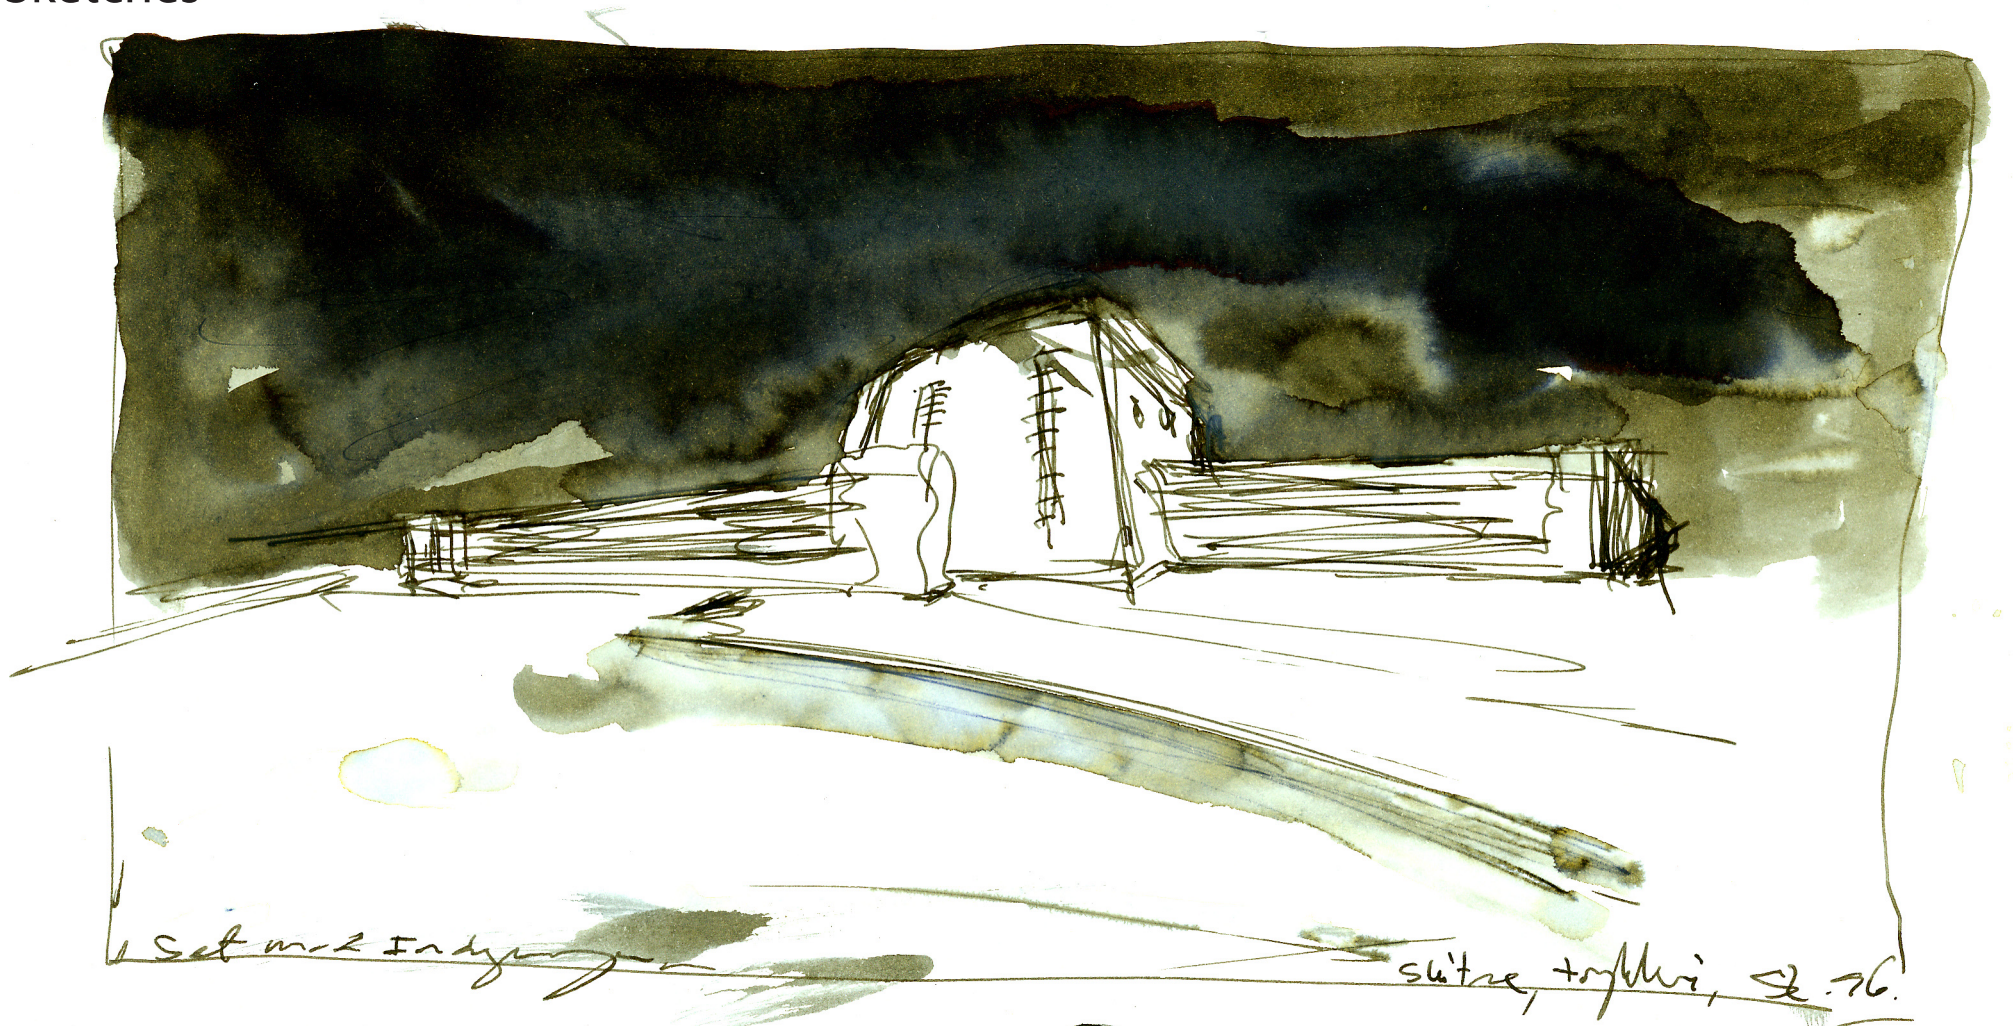

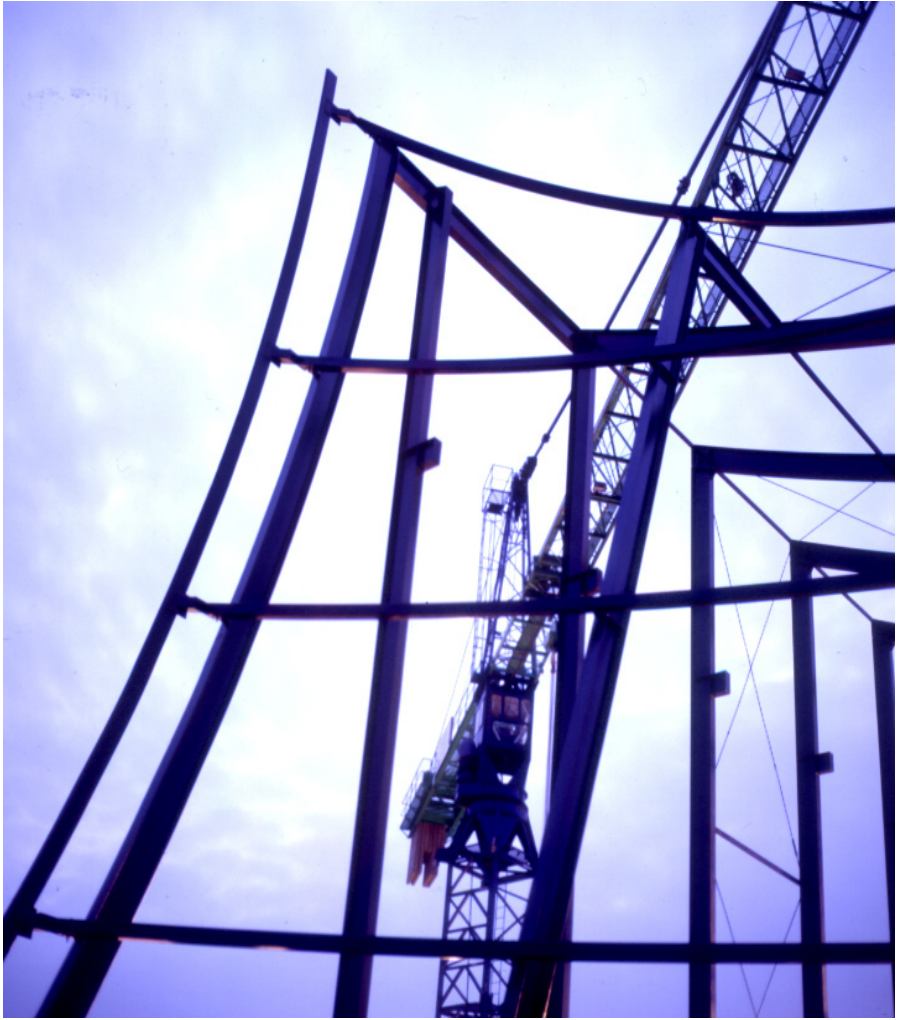

Construction site







Outside





Inside

